


### Legend

- Fire Hydrant
- Asbestos Cement Water Main
- Copper Water Main
- Ductile Iron Water Main
- Galvanized Steel Water Main
- PVC Water Main
- Screw Steel Water Main
- Steel Water Main
- Small Size Pipe (Under 6")



## Area 2

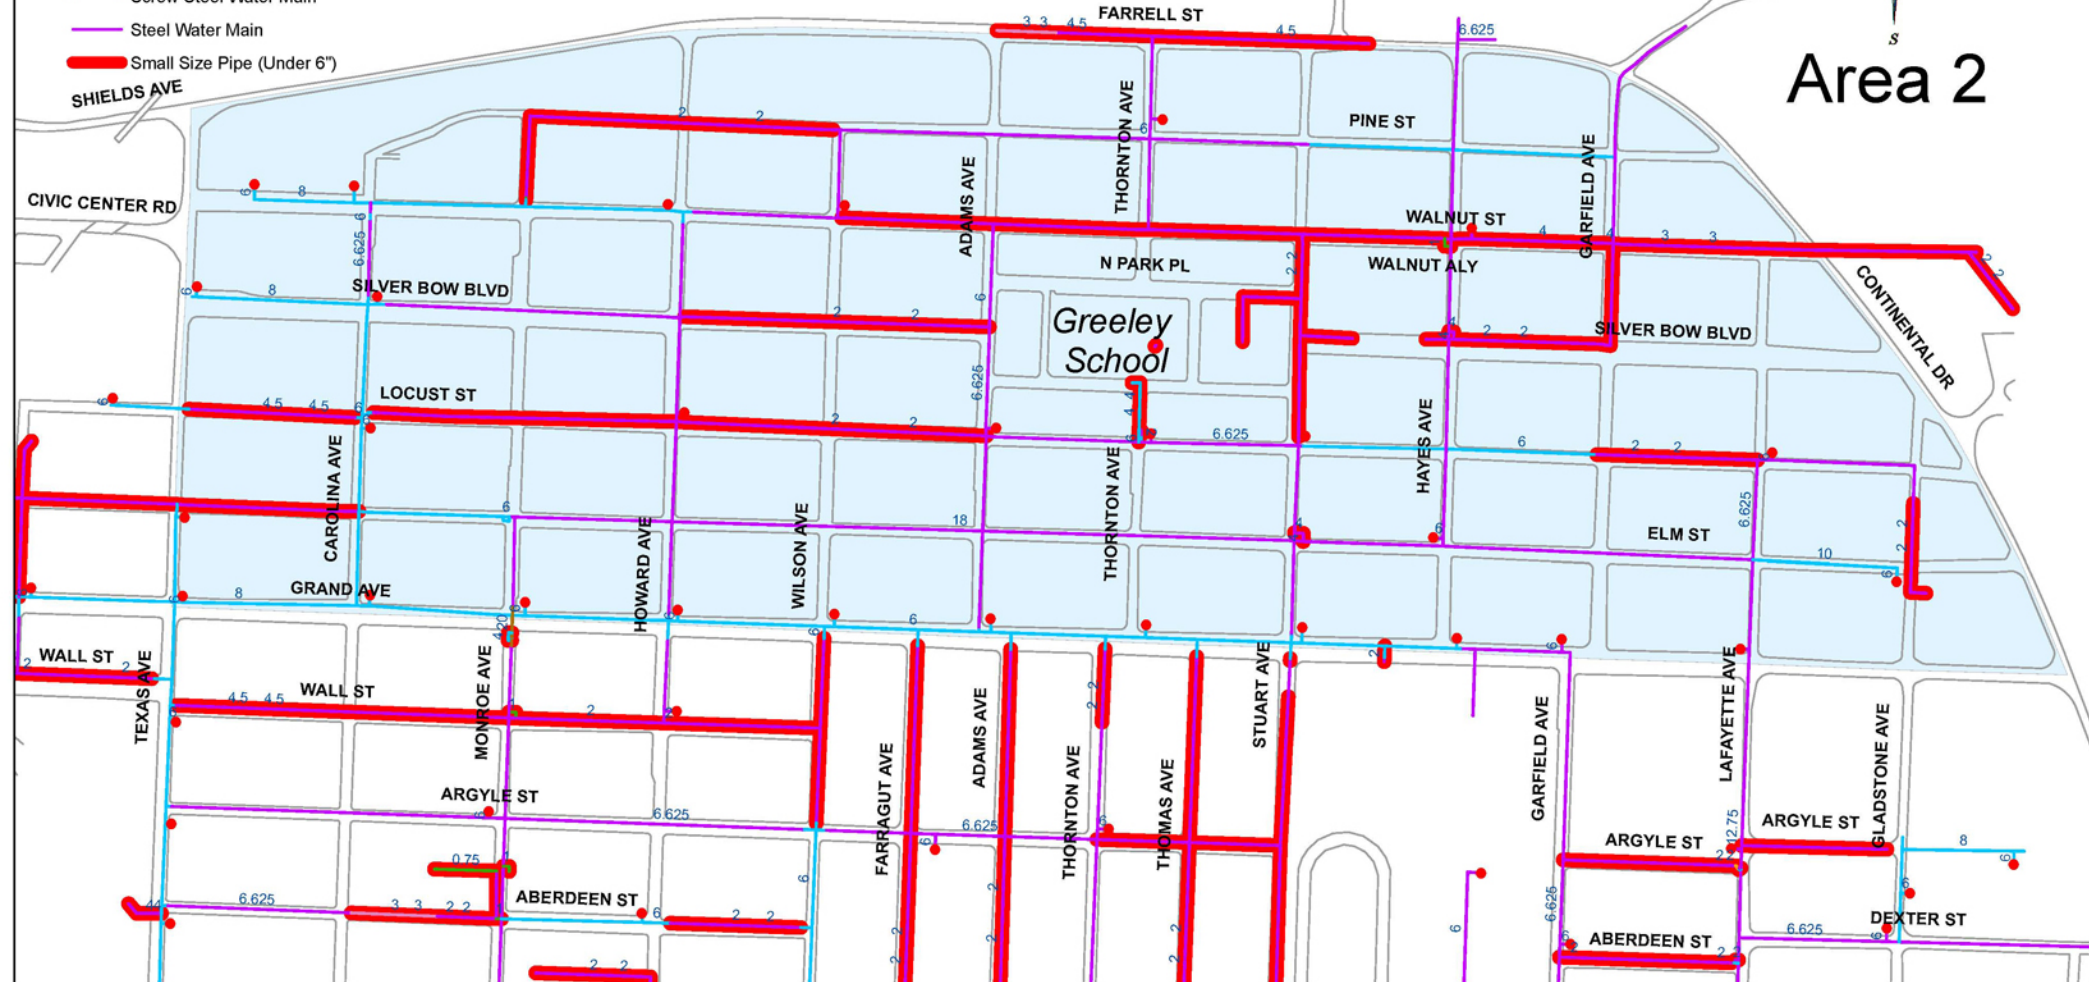

Greeley Neighborhood Water System