


# Legend

## Materials

- Brick Storm Sewer Main
- Brick/Granite Storm Sewer Main
- Concrete Storm Sewer Main
- Granite Storm Sewer Main
- PVC Storm Sewer Main
- Steel Storm Sewer Main
- Clay Storm Sewer Main



# Area 2

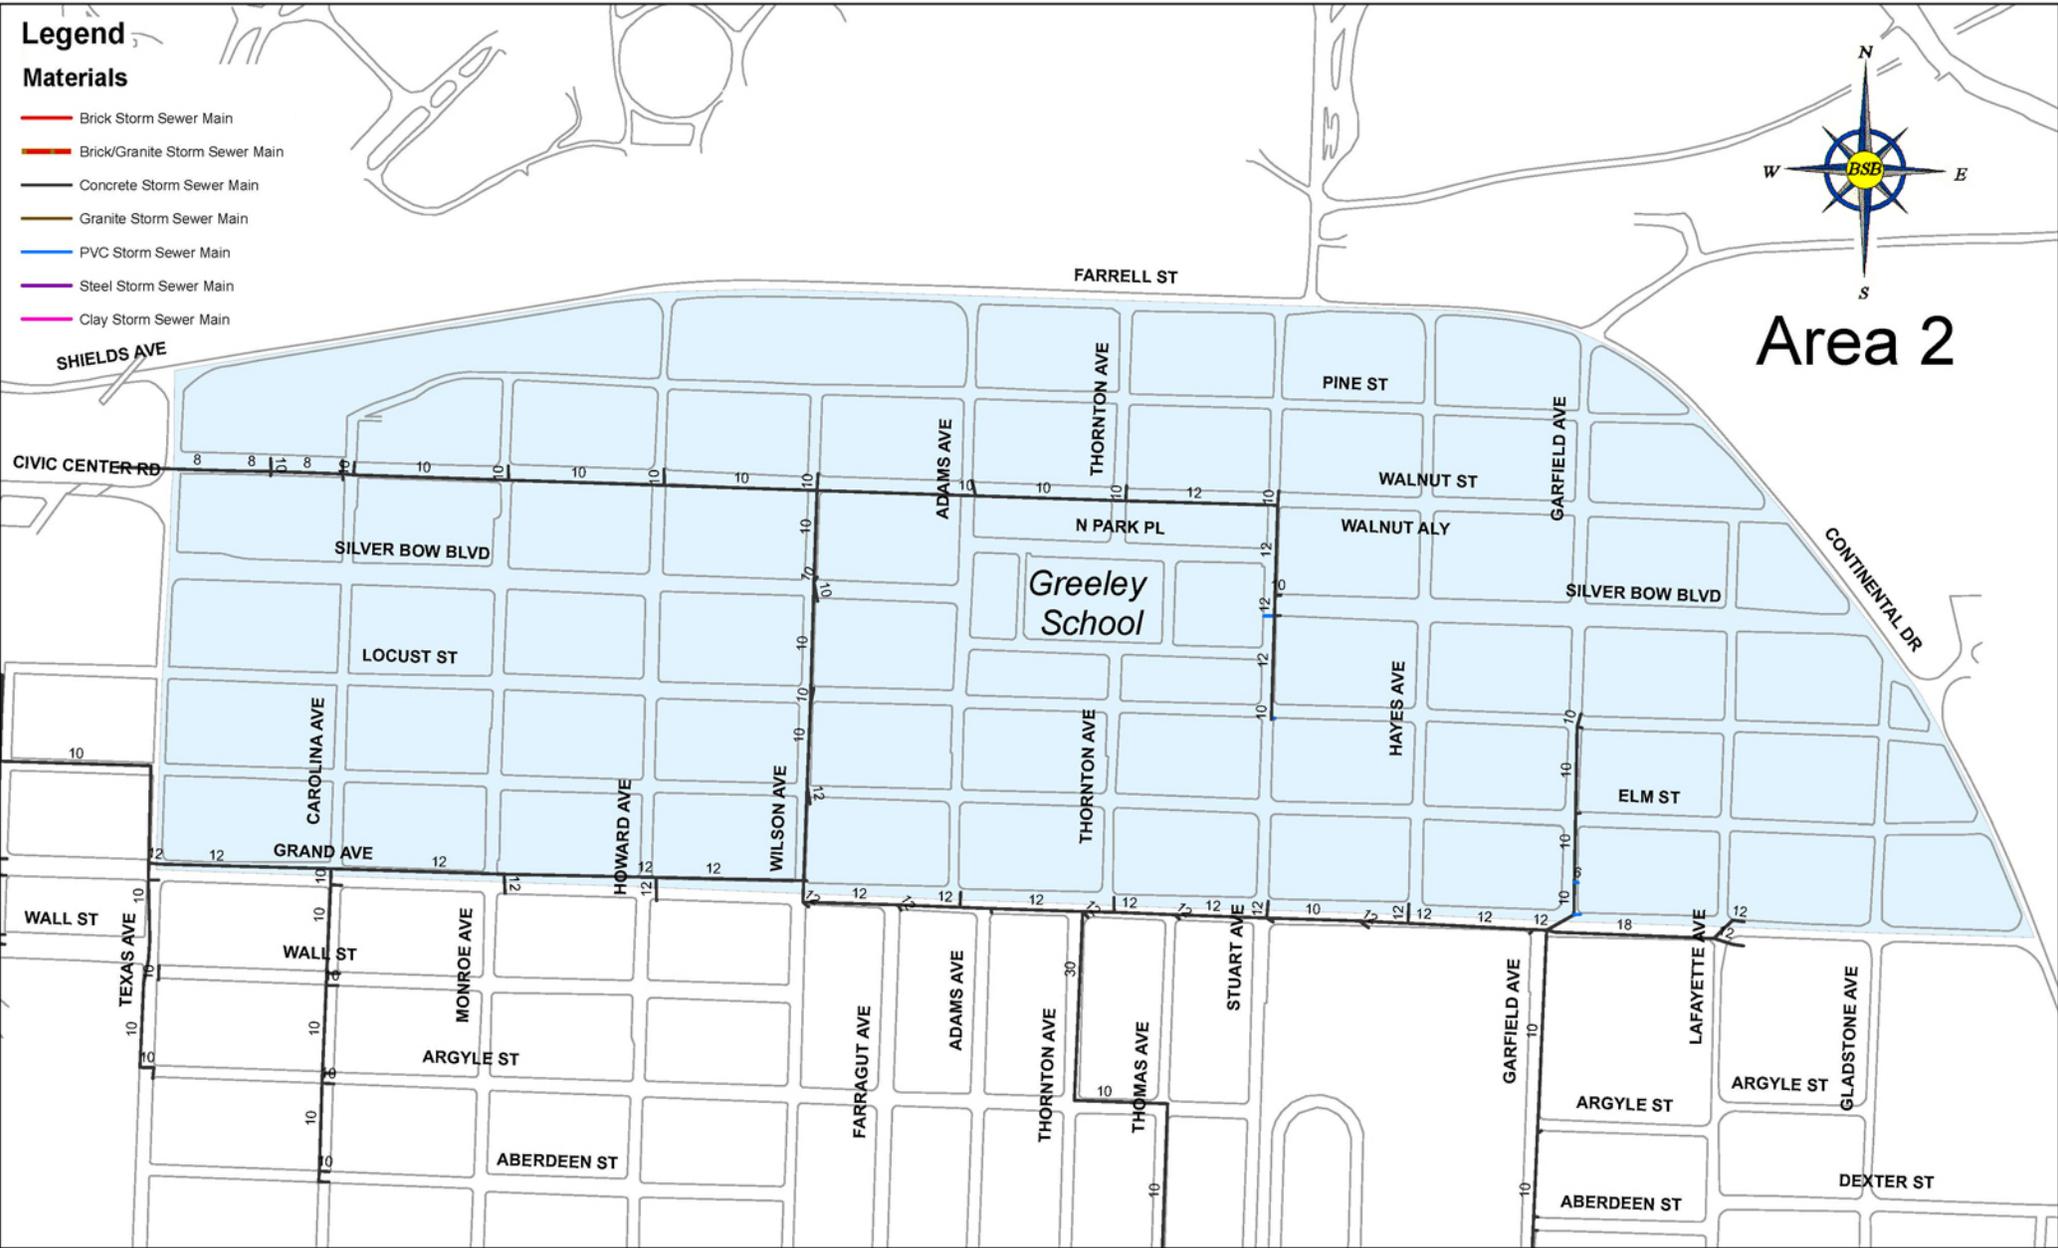

Greeley Neighborhood Storm Sewer System